




CONCRETE SIDEWALK TIP-DOWN RAMP
SIDEWALK IMPROVEMENT ALONG HIGH STREET

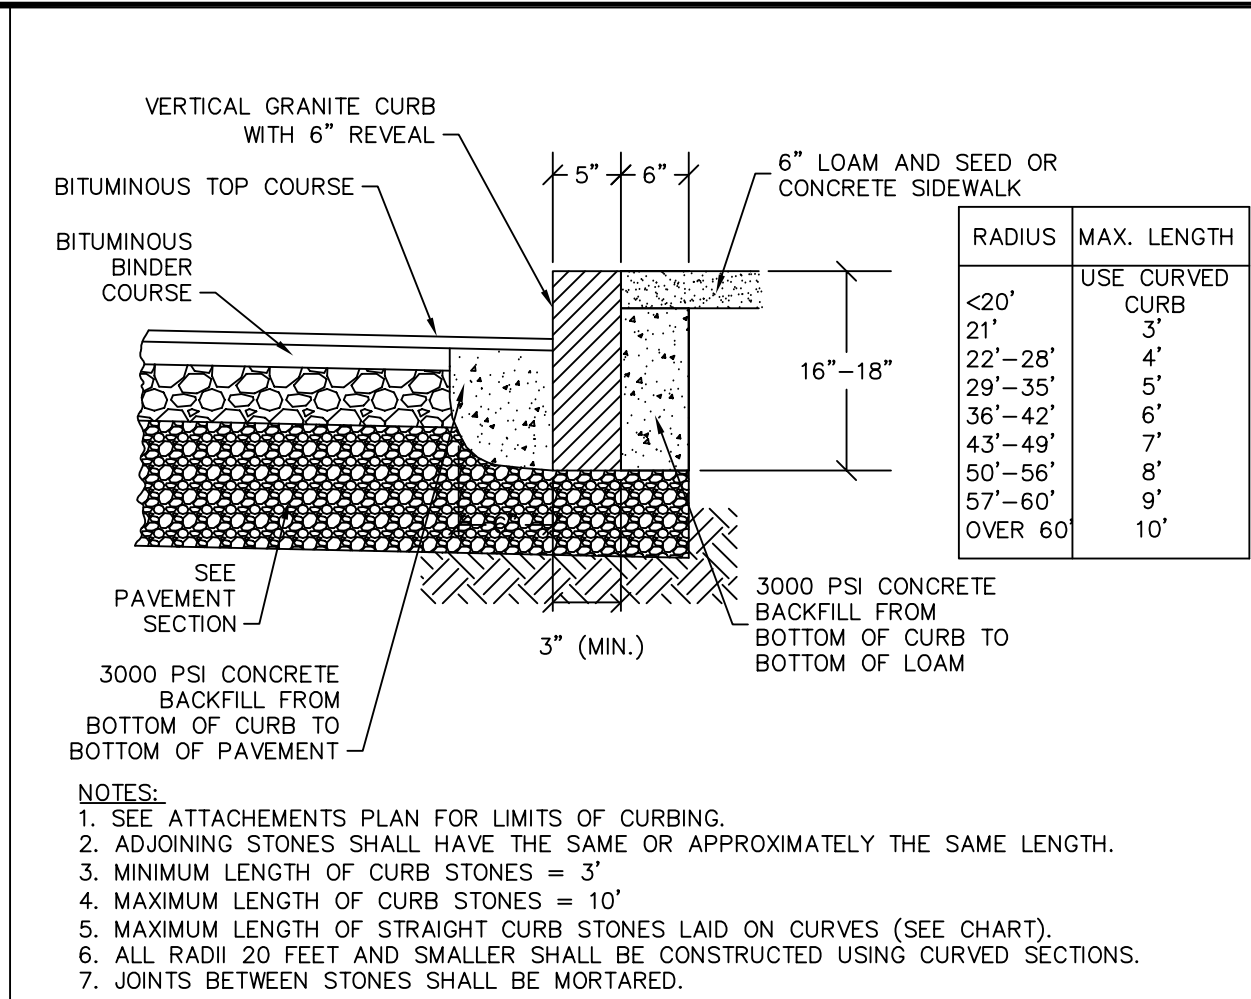


VERTICAL GRANITE CURB
NOT TO SCALE

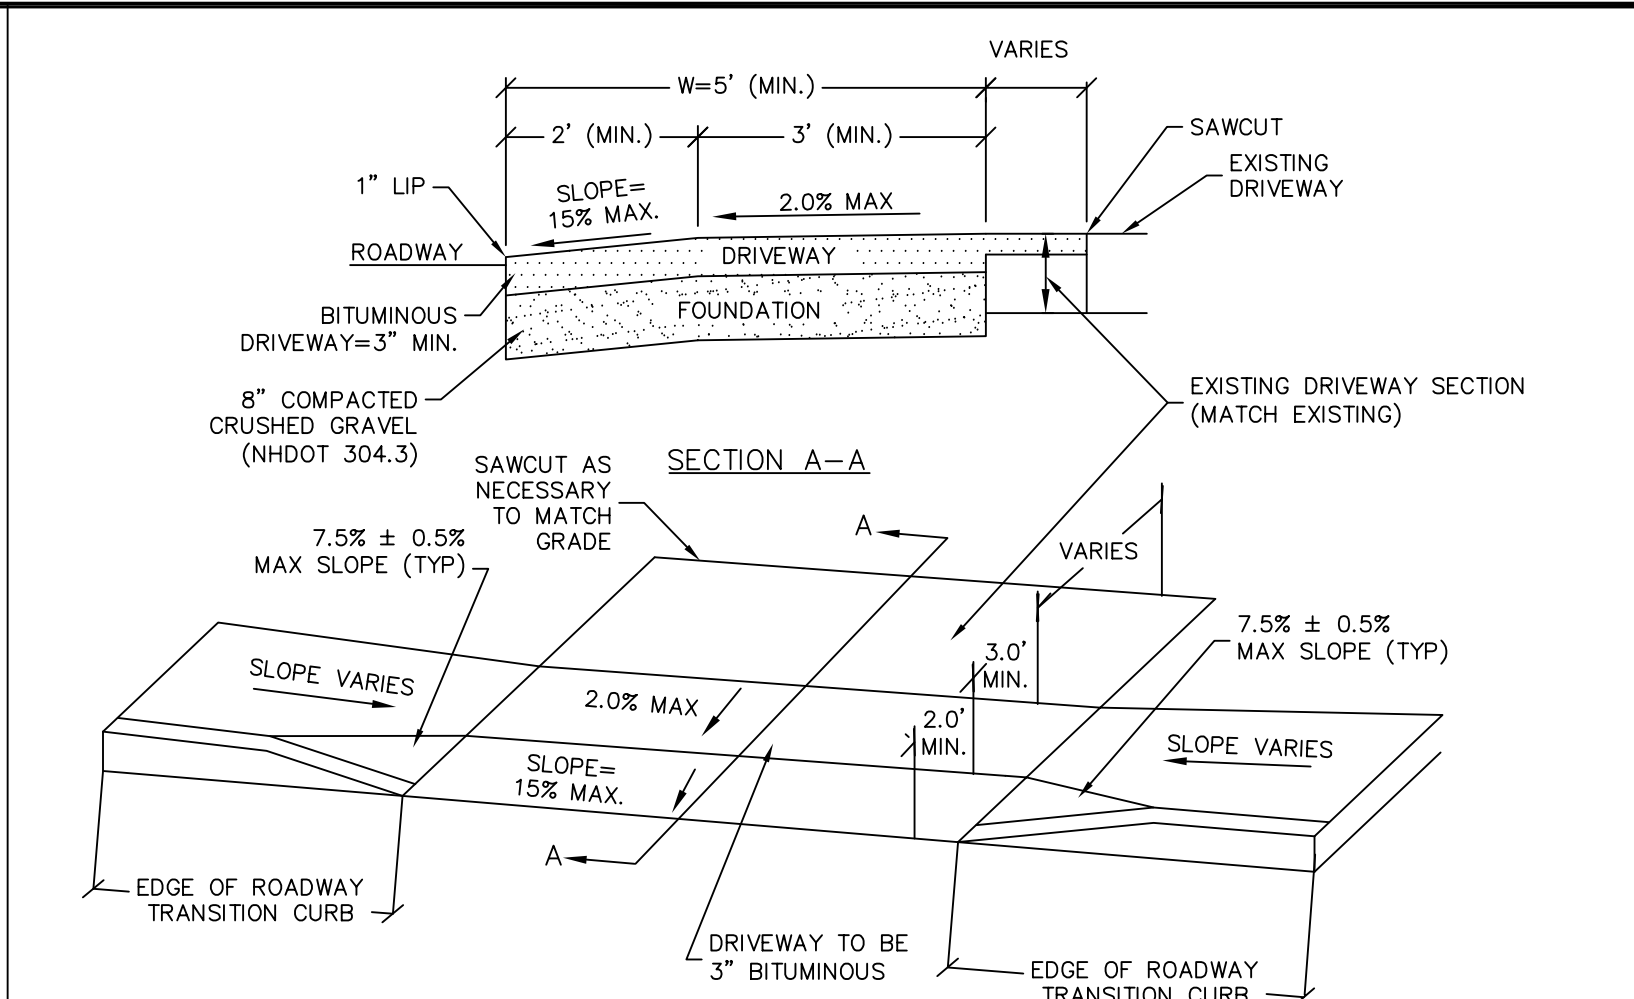


TYPICAL DRIVEWAY TRANSITION WITH GRANITE CURB CUTS
NOT TO SCALE

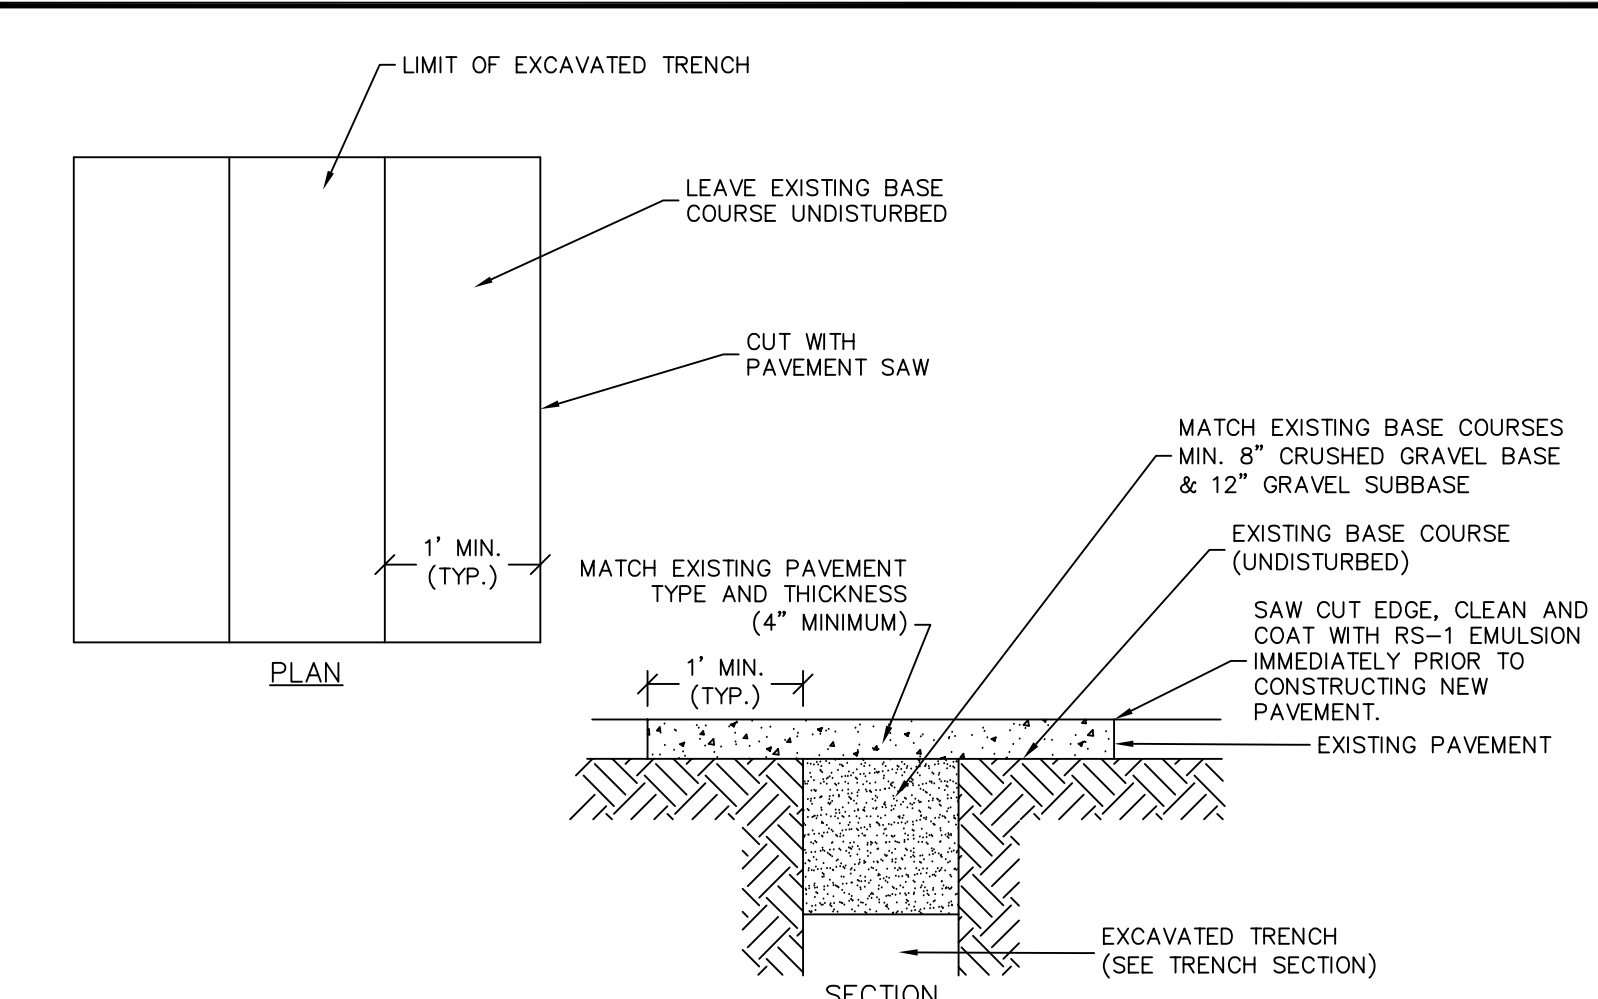


PAVEMENT TRENCH/ROADWAY REPAIR
NOT TO SCALE

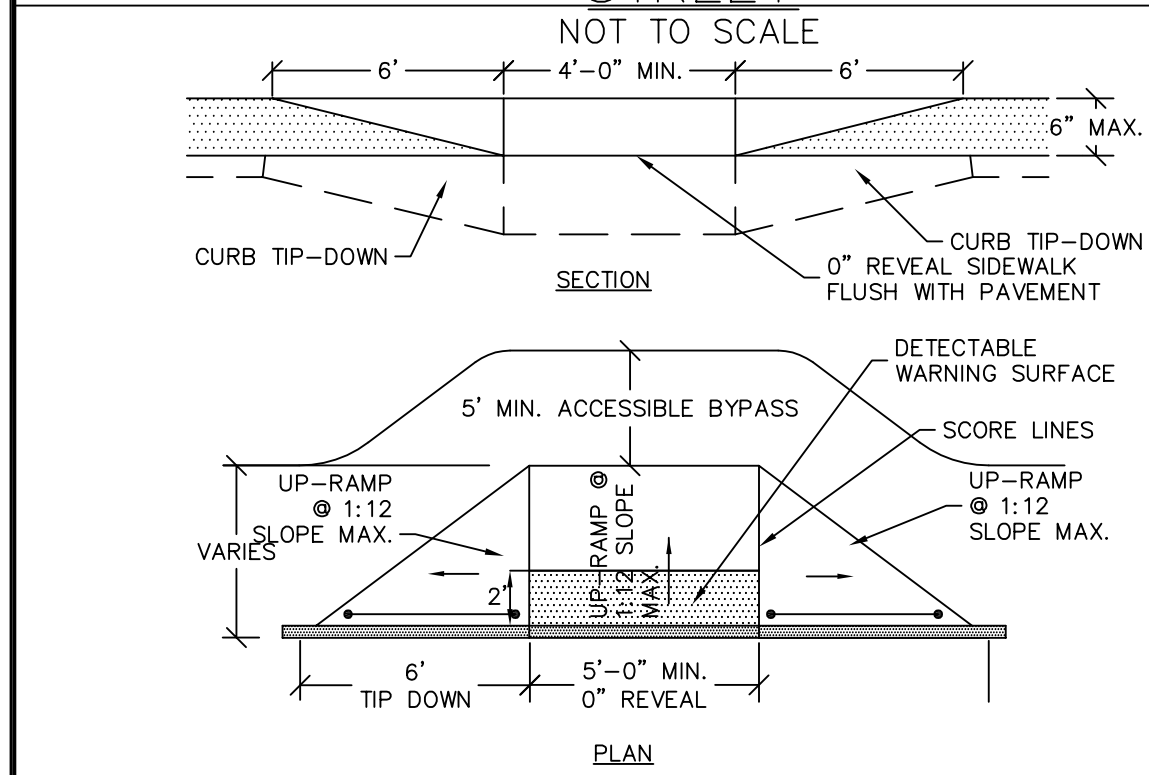


CONCRETE WHEELCHAIR ACCESSIBLE RAMP (TYPE B)
NOT SCALE

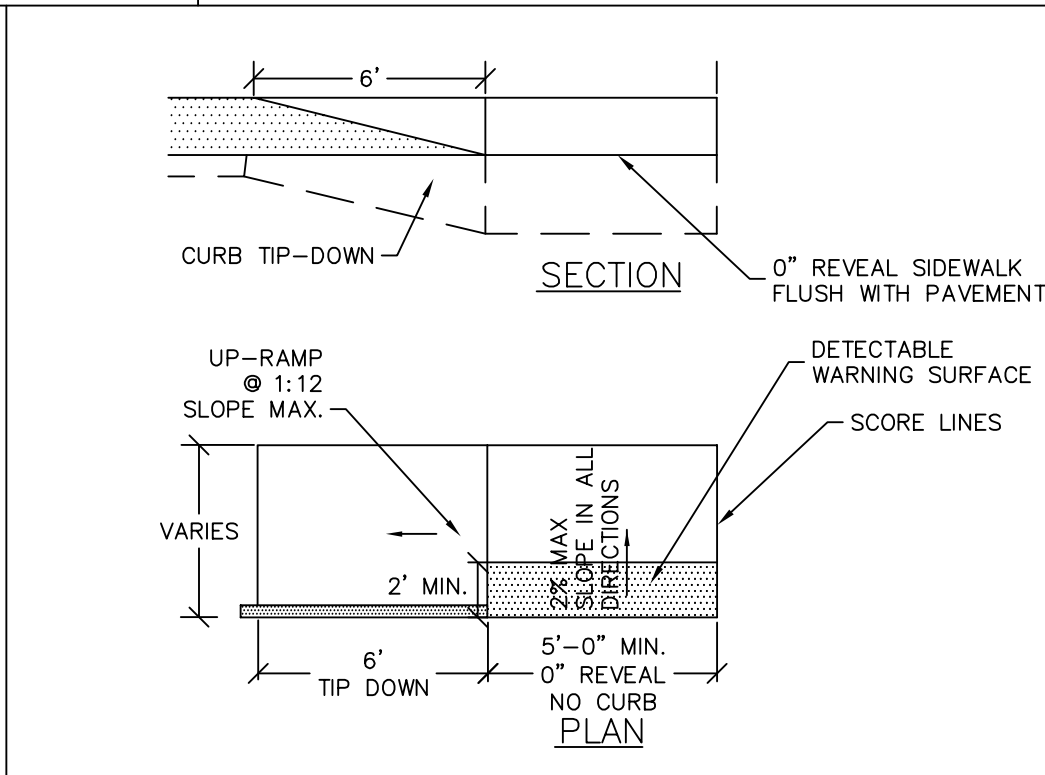


CONCRETE WHEELCHAIR ACCESSIBLE RAMP (TYPE C)
NOT SCALE

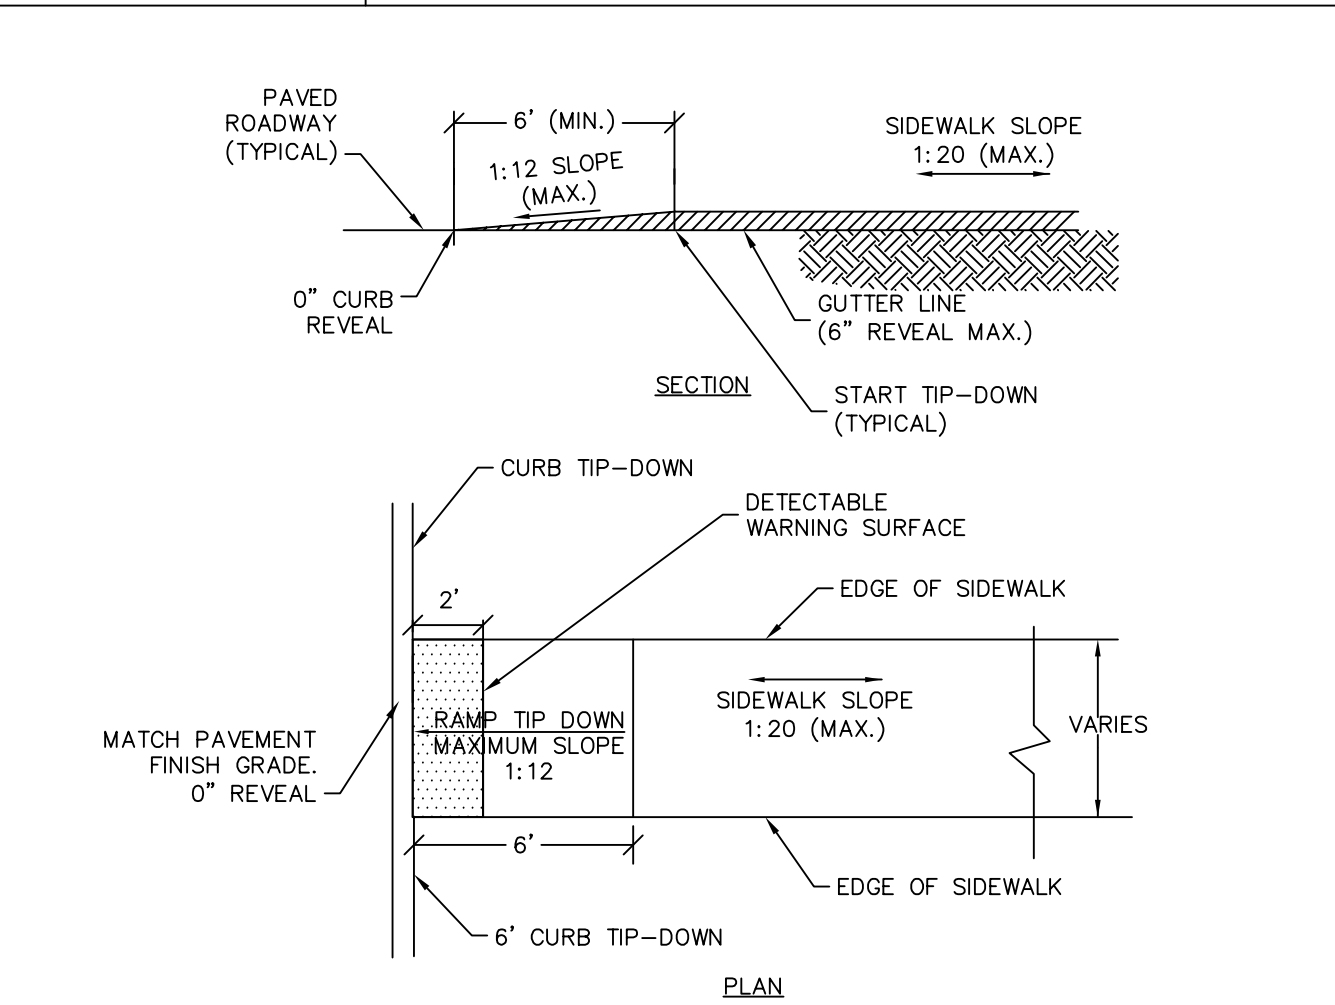


CONCRETE SIDEWALK TIP-DOWN RAMP SIDEWALK IMPROVEMENT ALONG HIGH STREET
NOT TO SCALE

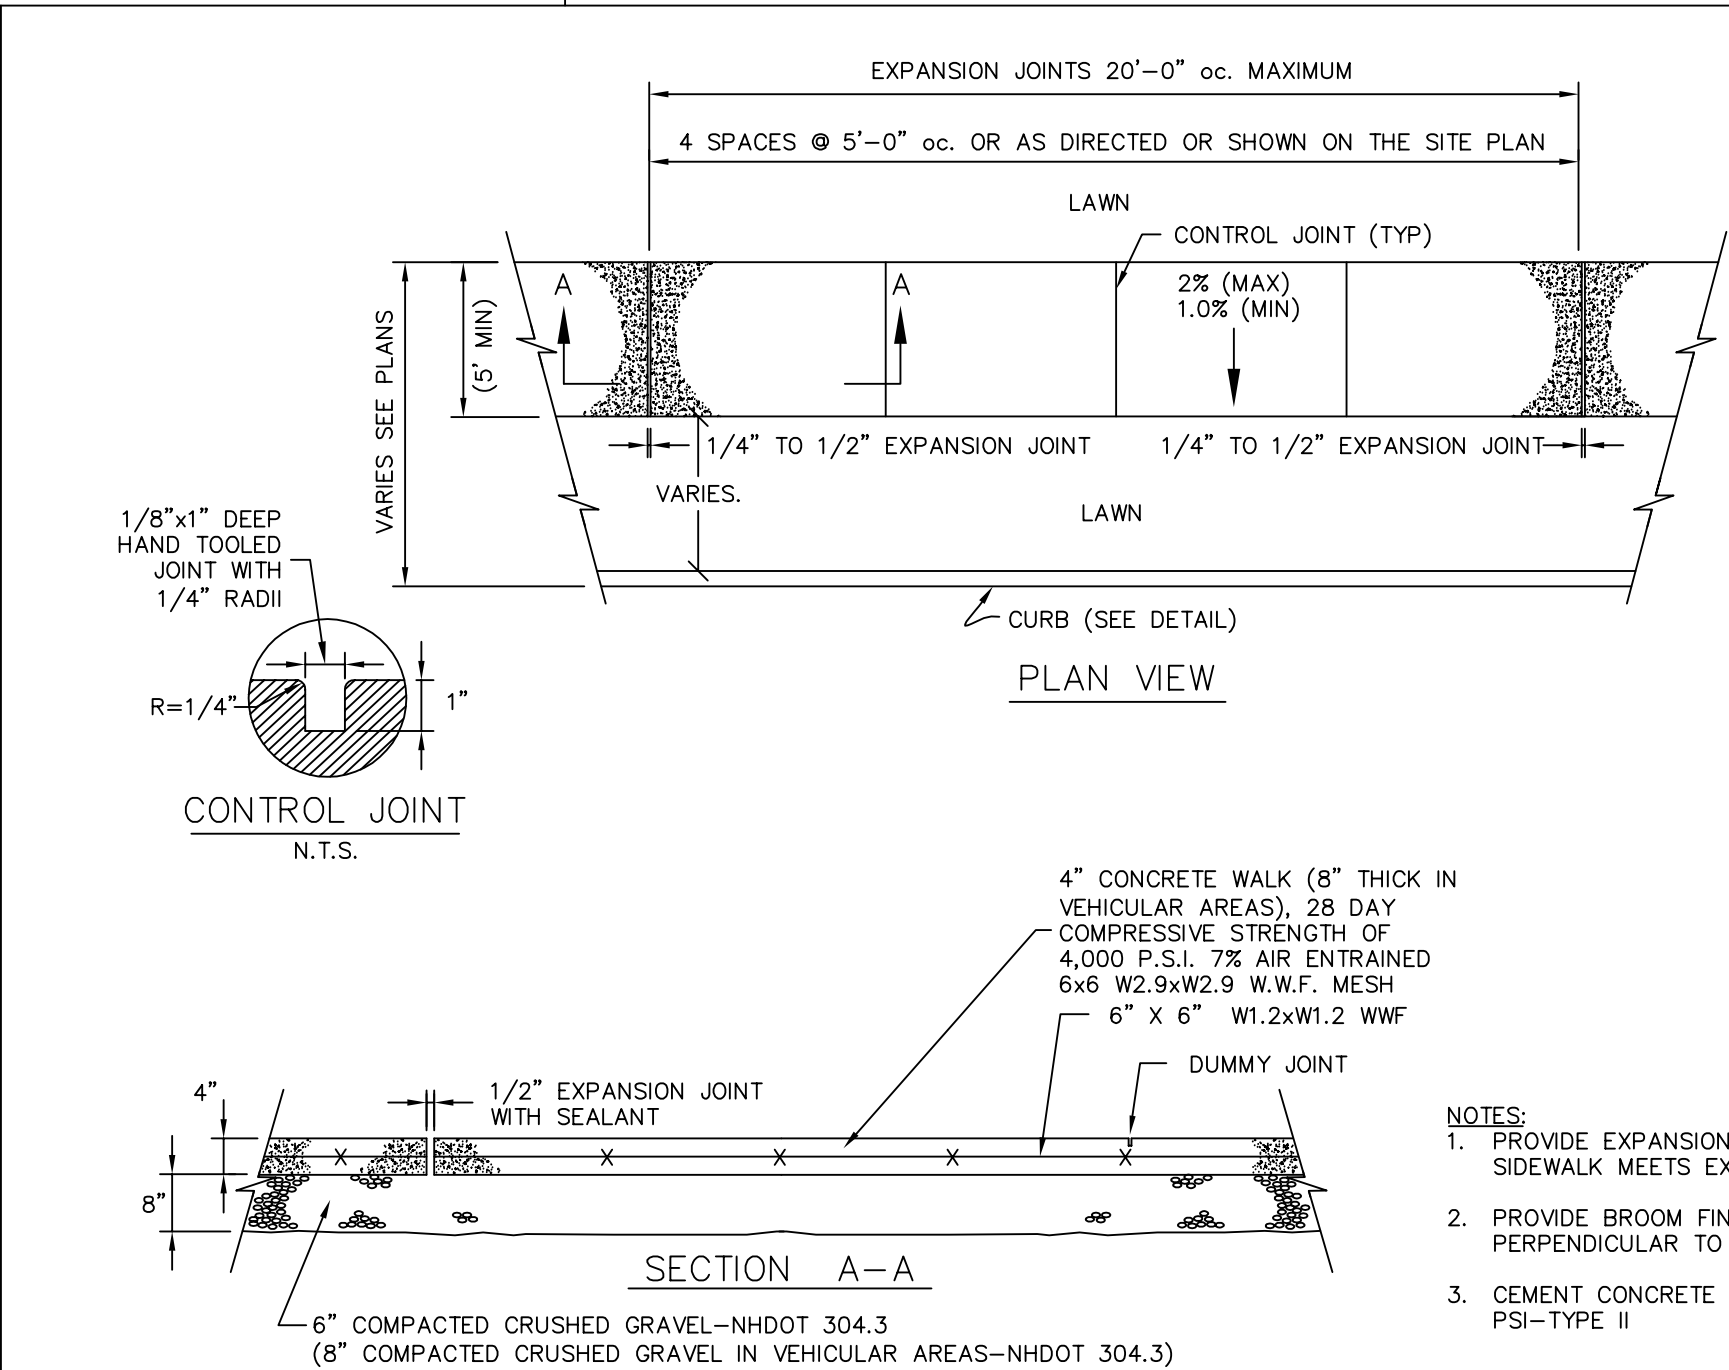


CONCRETE SIDEWALK WITH GRANITE CURB (WITH GRASSED STRIP)
NOT TO SCALE

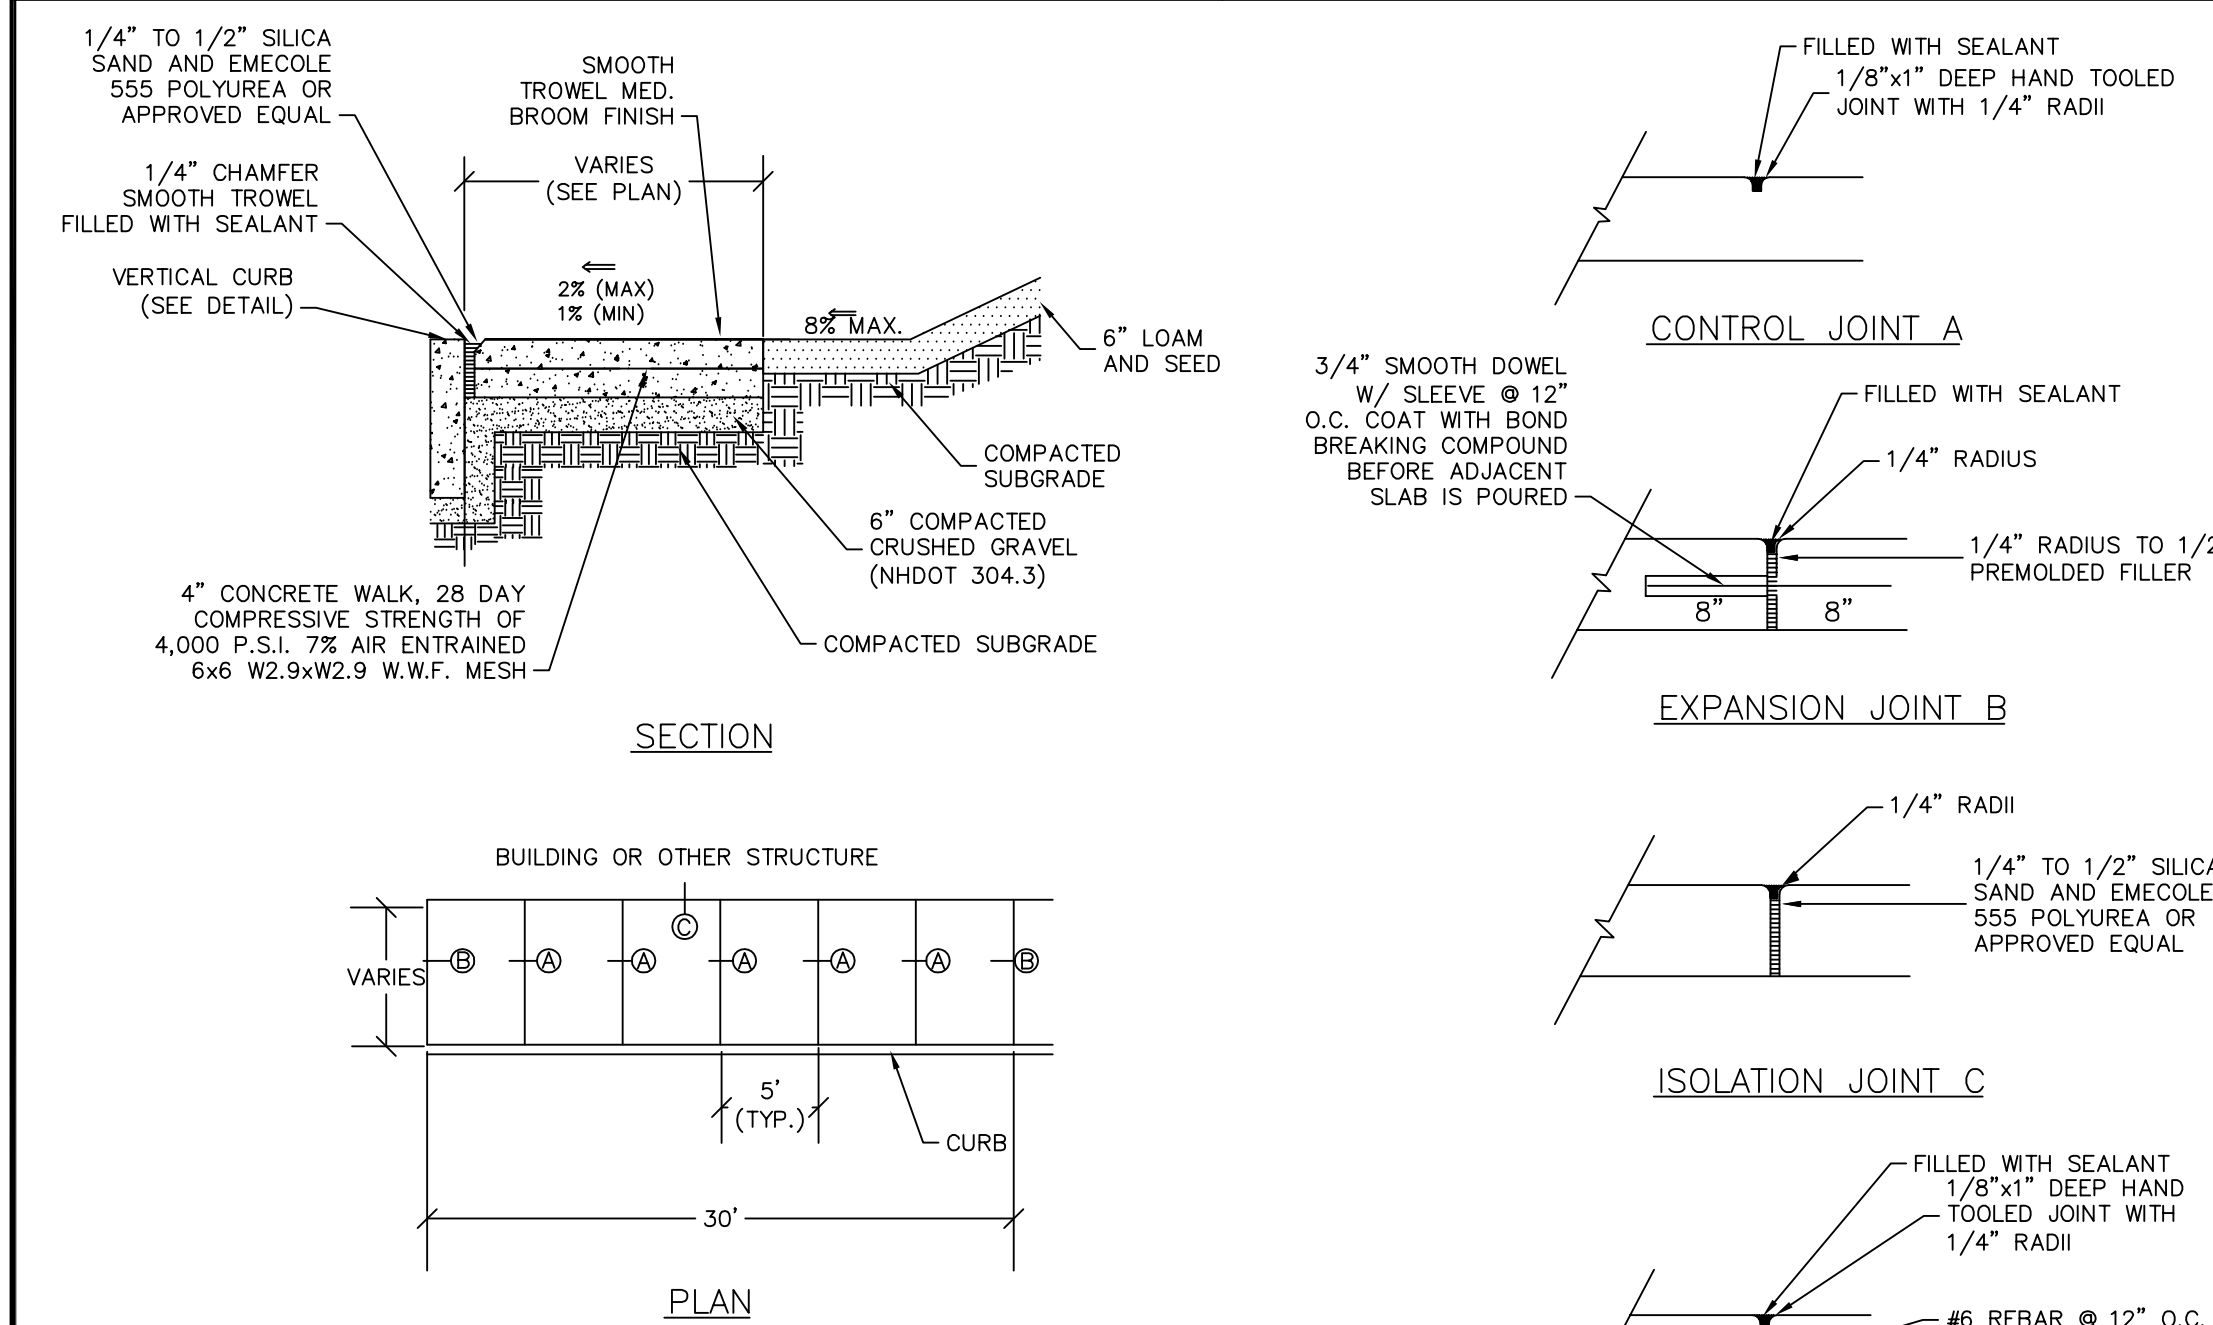

CONCRETE SIDEWALK WITH GRANITE CURB (NO GRASSED STRIP)
NOT TO SCALE

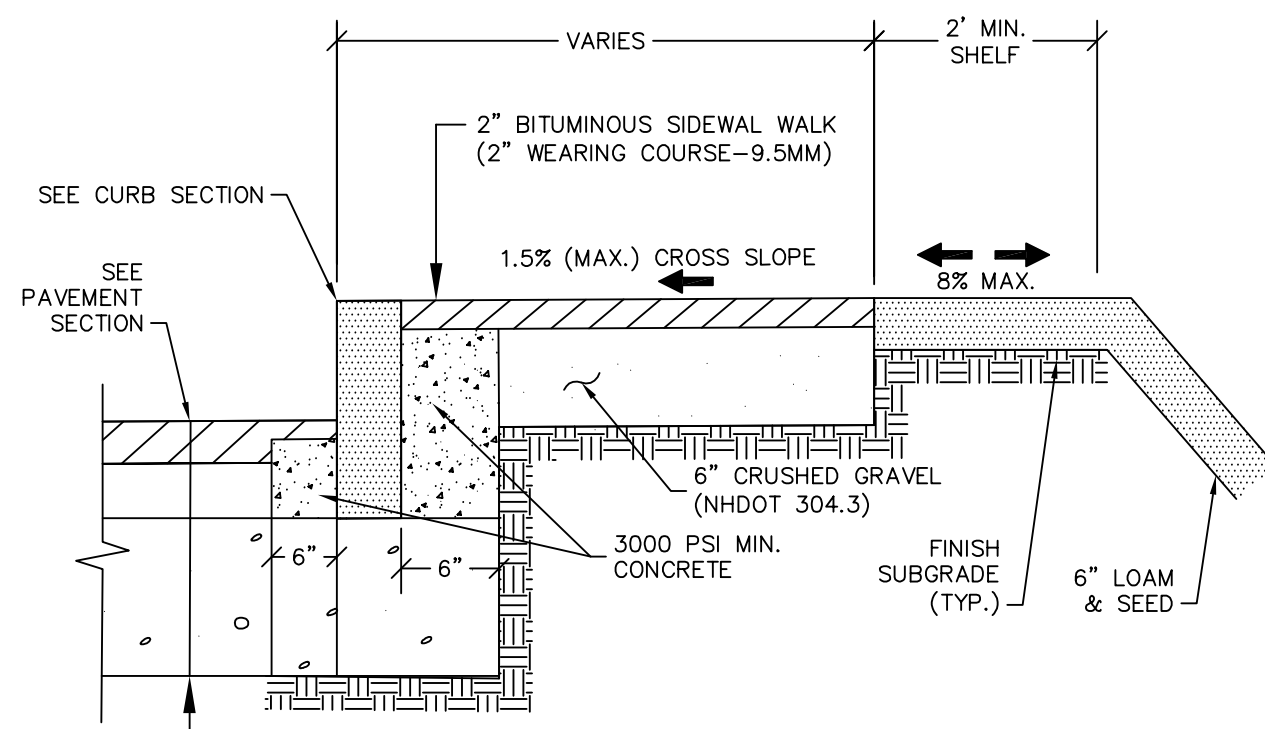

BITUMINOUS CONCRETE SIDEWALK (NO GRASSED STRIP)
NOT TO SCALE

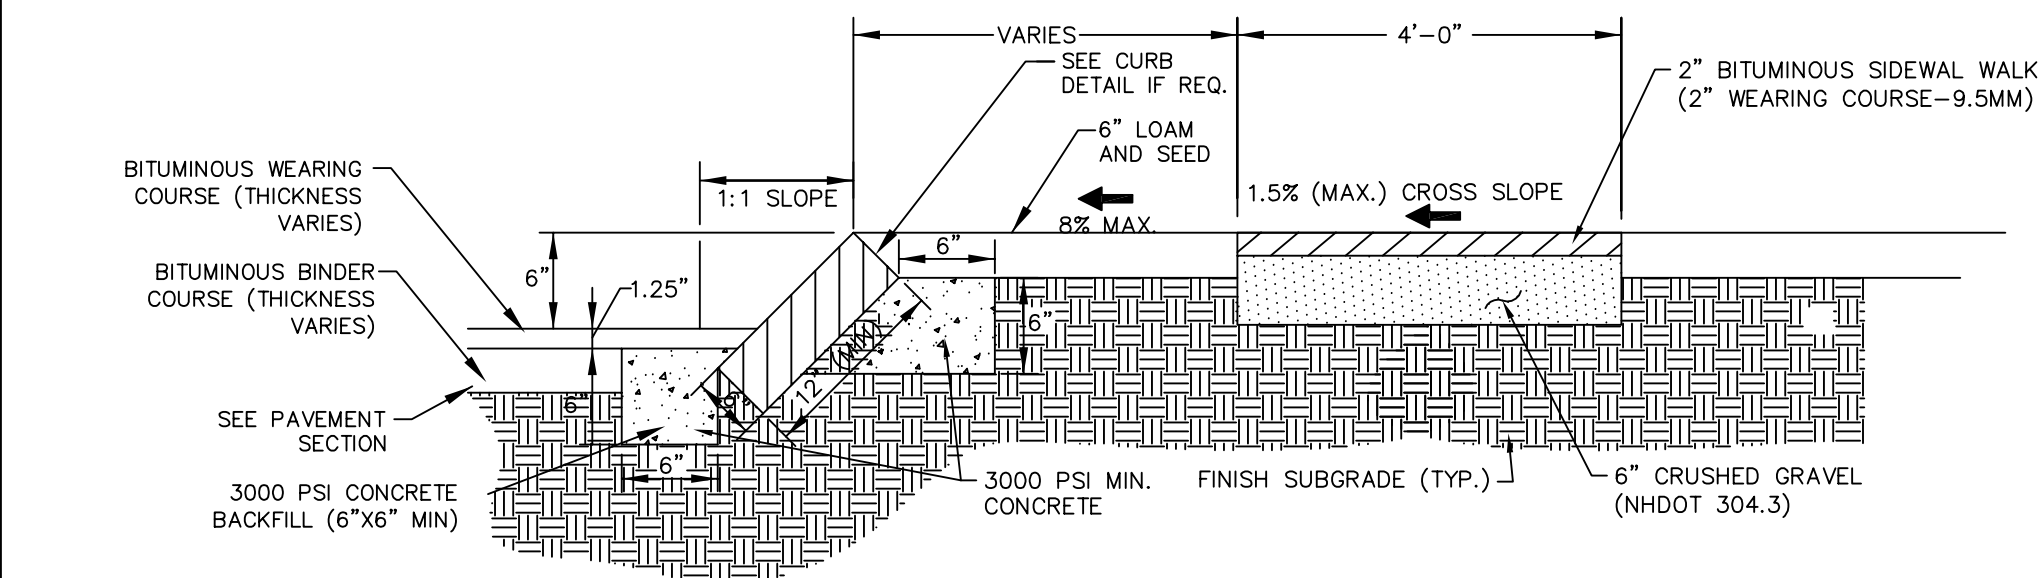

BITUMINOUS CONCRETE SIDEWALK (WITH GRASSED STRIP)
NOT TO SCALE

Town of
Hampton, NH

Bid 2016-011

Hampton, NH

JLH	6/24/16	ISSUED FOR BID
Mark	Date	Description
PROJECT NO:		
FILE:		
DRAWN BY:		
CHECKED:		
APPROVED BY:		

SIDEWALK DETAILS SHEET

SCALE: AS SHOWN

ATTACHMENT C